


# SITE PLAN EXAMPLE (WITH SETBACK MINIMUMS)

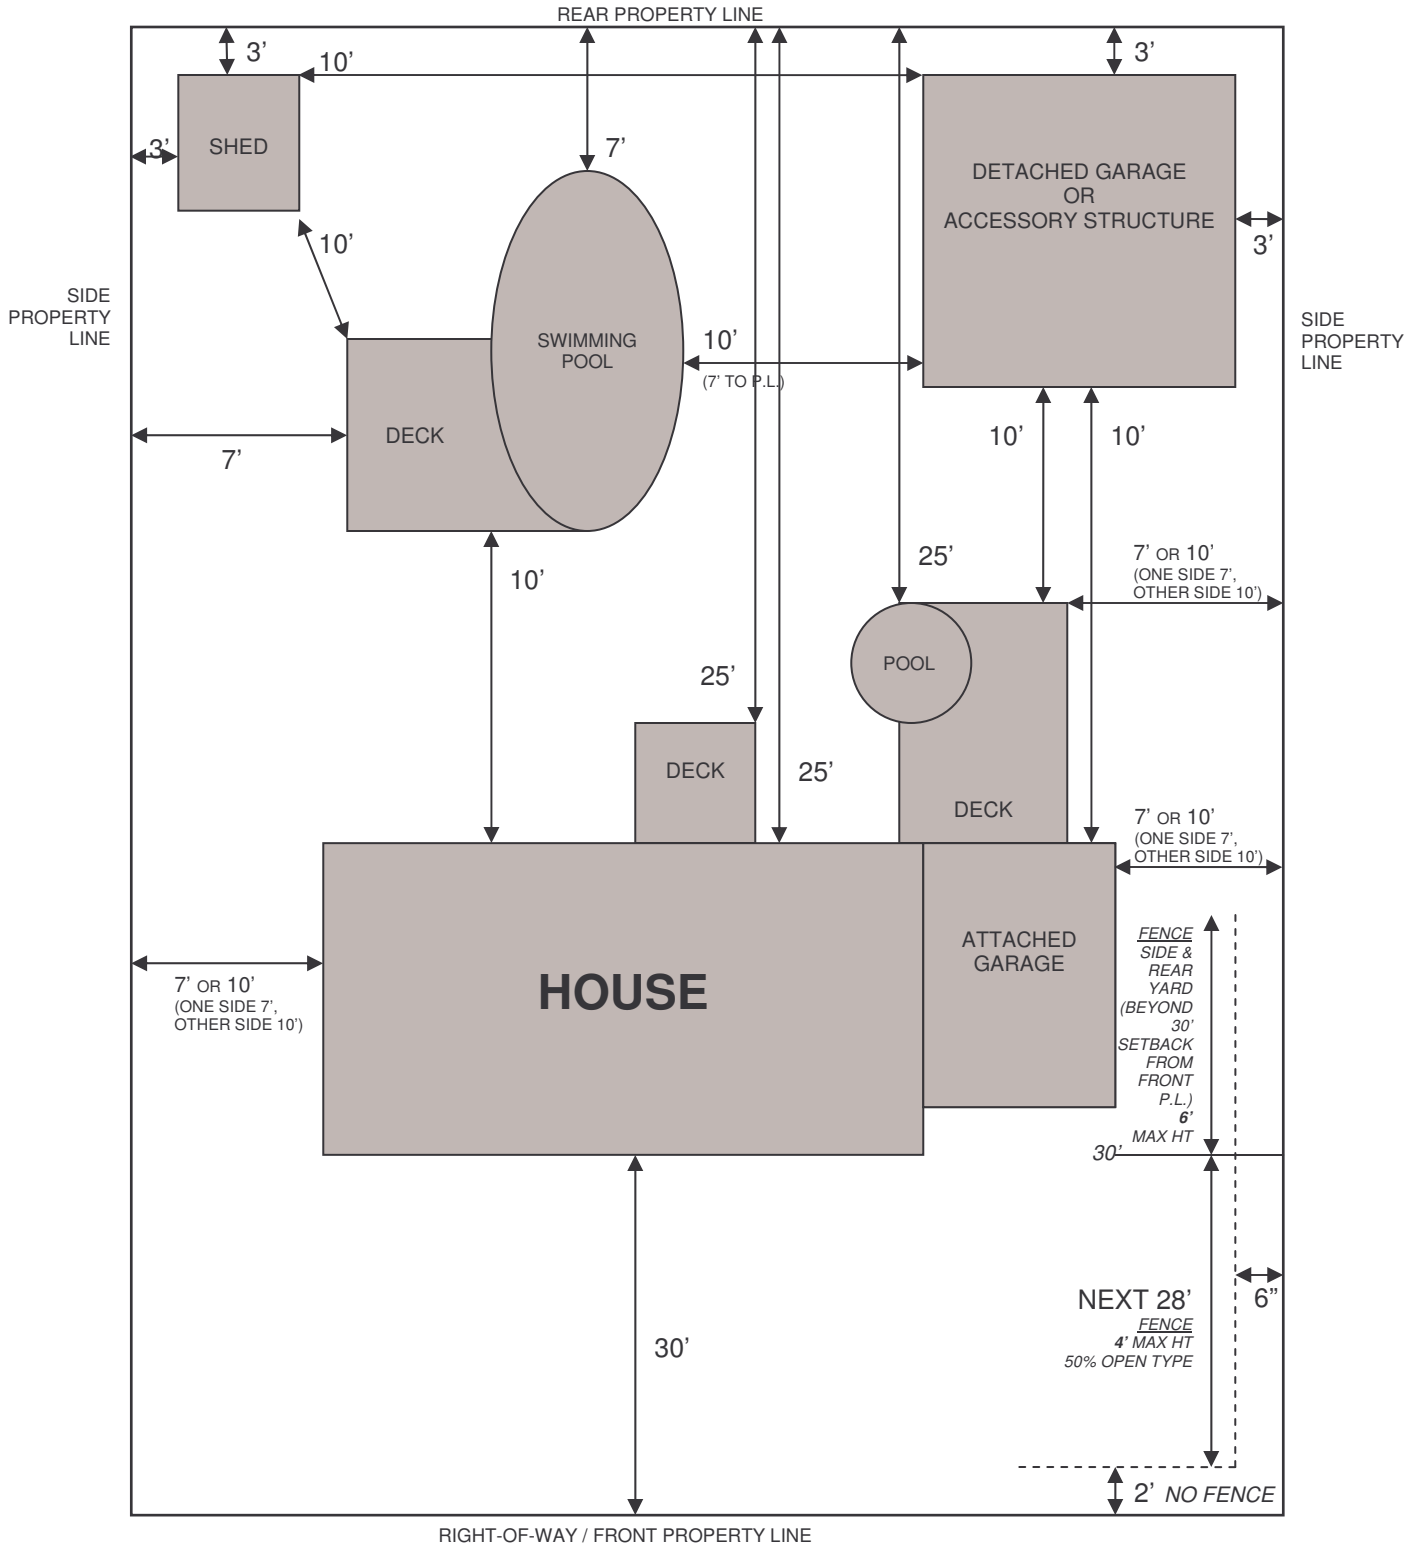

NOT TO SCALE